


Strata Pl. # 3418

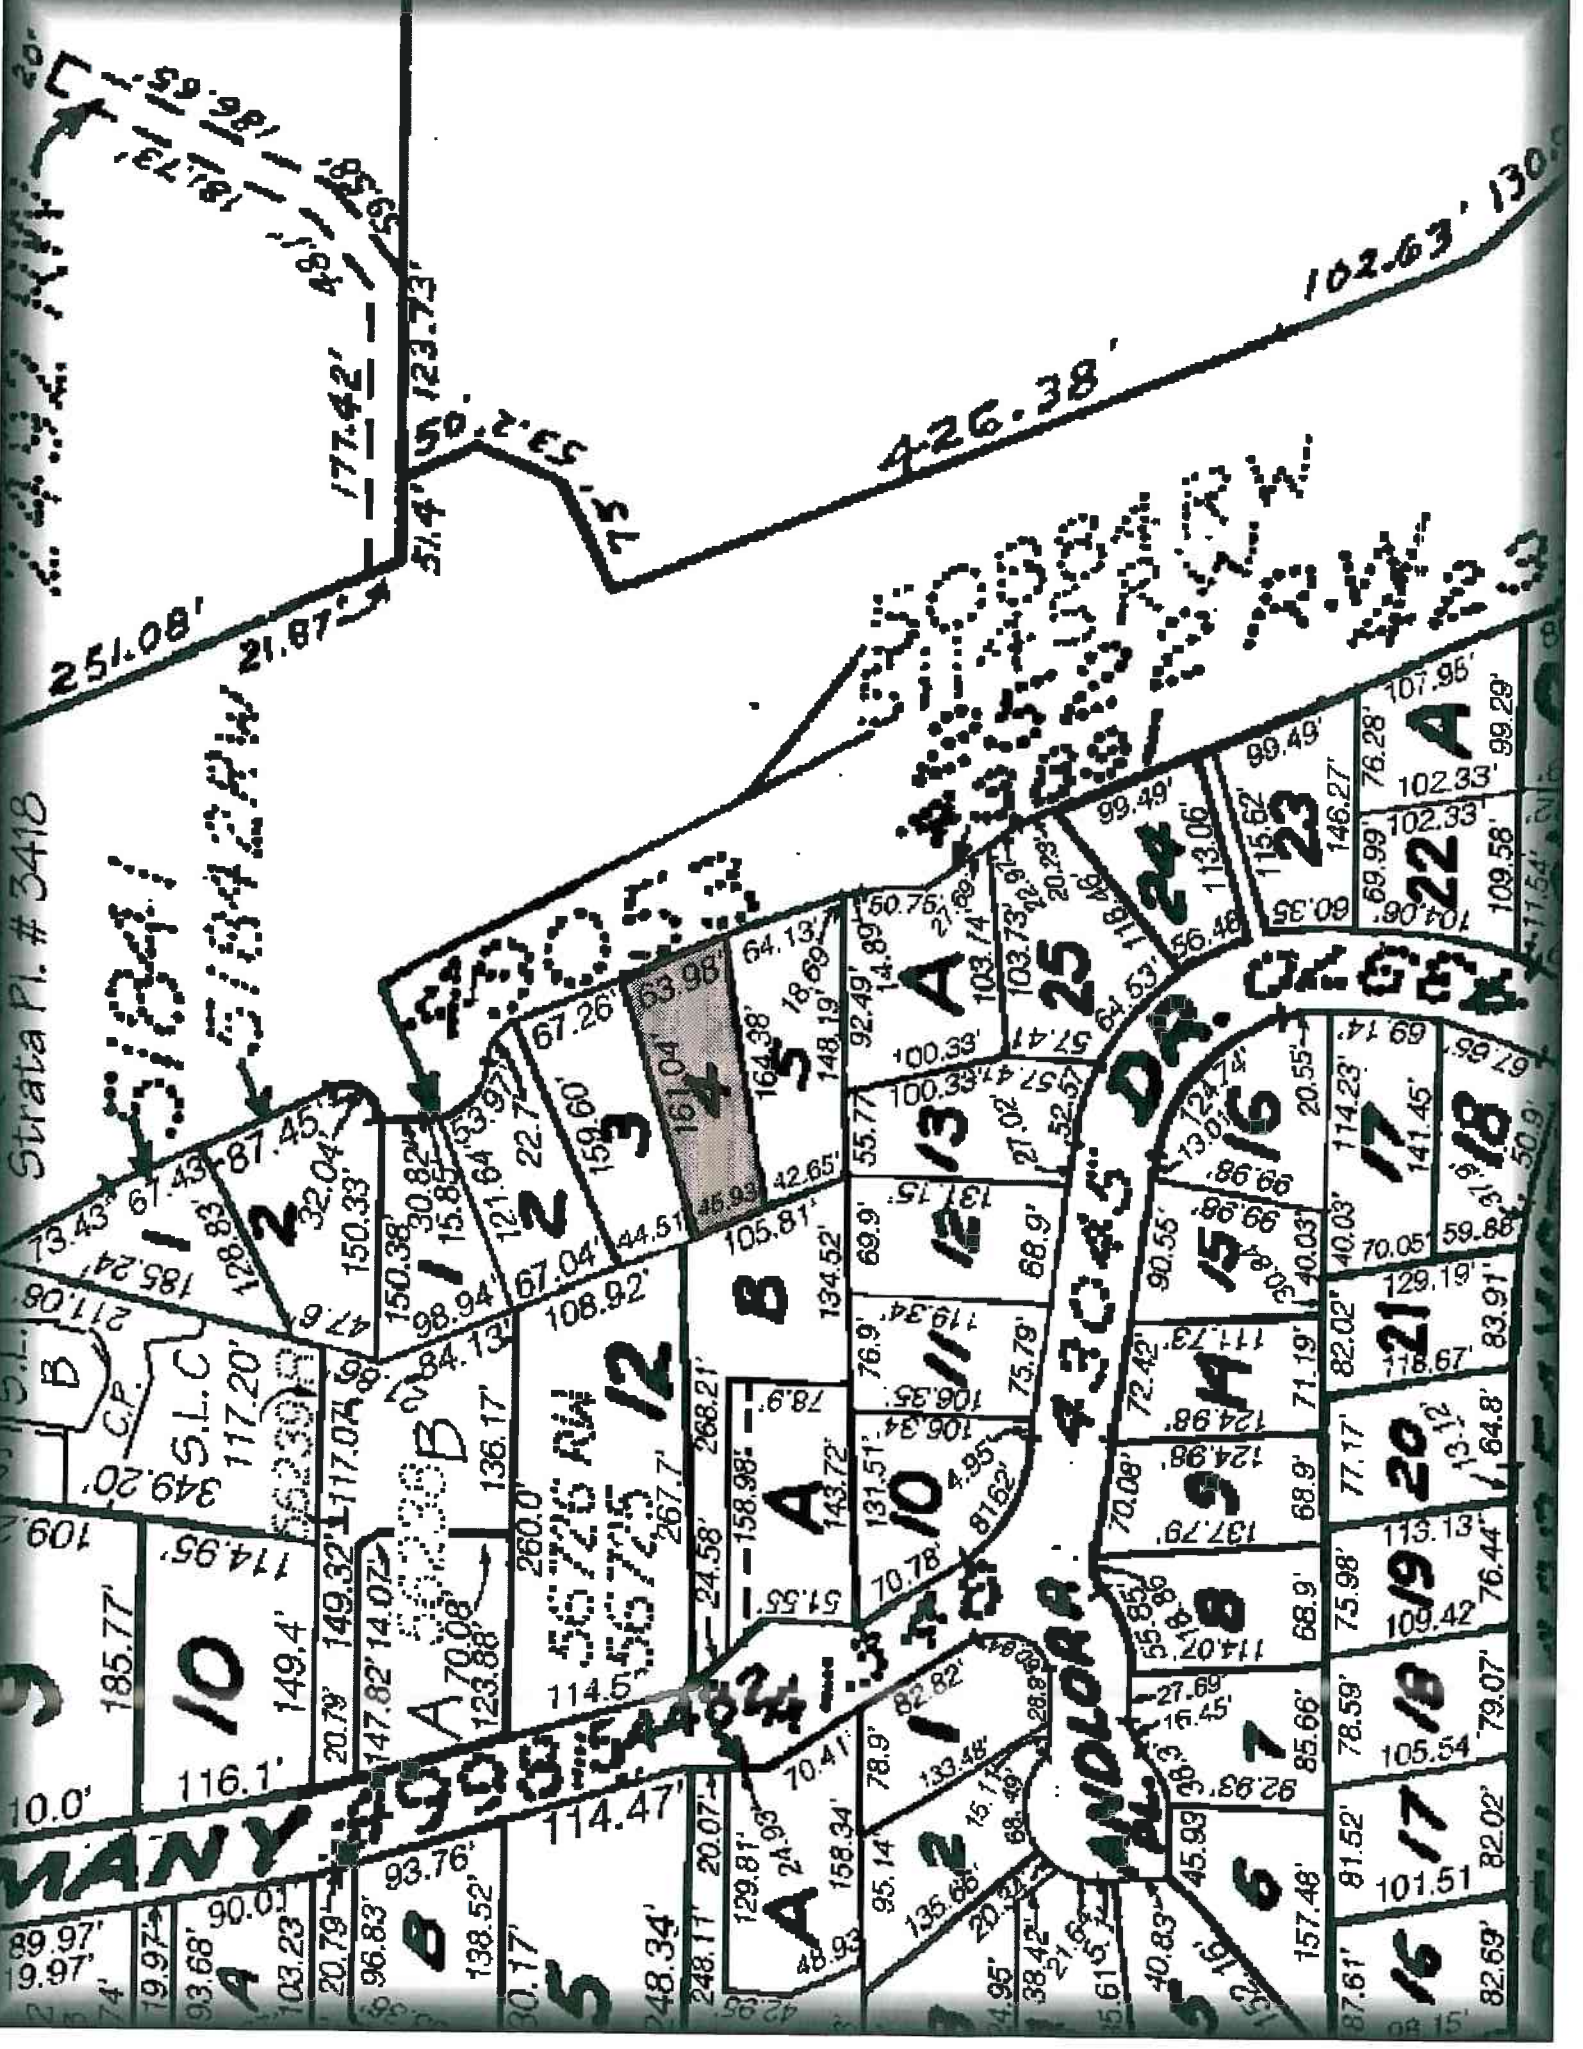

151841
151842 RW

MANY
A
B
10
11
12
13
14
15
16
17
18
19
20
21
22
23
24
25

ANDLORA 43045 DR. OK GEN

89.97'
9.97'
74'
19.97'
93.68'
90.01'
103.23'
20.79'
96.83'
138.52'
30.17'
248.34'
248.11'
20.07'
129.81'
24.93'
158.34'
95.14'
135.66'
20.22'
38.42'
5.615'
40.83'
15.16'
157.48'
87.61'
81.52'
101.51'
82.69'
9.97'
74'
19.97'
93.68'
90.01'
103.23'
20.79'
96.83'
138.52'
30.17'
248.34'
248.11'
20.07'
129.81'
24.93'
158.34'
95.14'
135.66'
20.22'
38.42'
5.615'
40.83'
15.16'
157.48'
87.61'
81.52'
101.51'
82.69'